


16'6" X 32'6" GRECIAN SQUARE BOTTOM

42

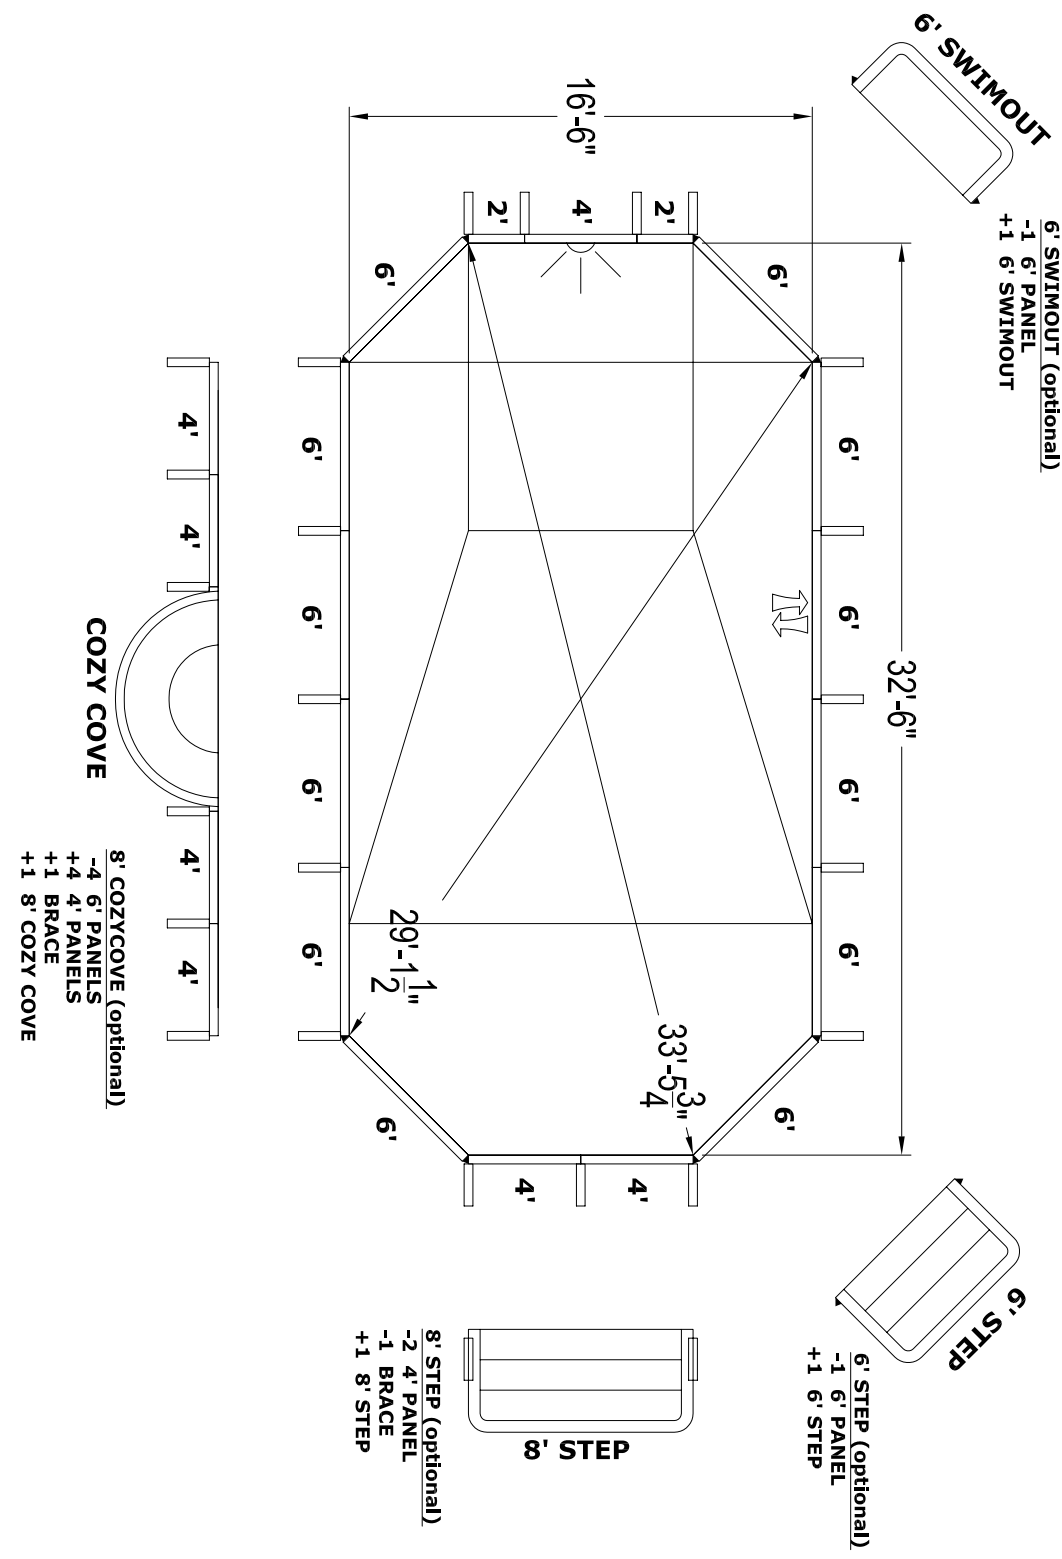

GENERAL NOTES

1. These are finished dimensions ready for the liner.
2. Dimensions are from inside pool panels.
3. The ideal water level should be to the middle of the skimmer opening(s).

EXCAVATION NOTES

1. Rough excavation should be 2" deeper in each instance.
2. Soil to have minimum bearing capacity of 2000 P.S.F.
3. Locate top of pool at least 6" above surrounding land elevation.
4. See "Overdig Detail" for excavation around pool.
5. Fill voids under base of panels and ramp well.
6. Backfill with non-expansive material.

ADDITIONAL NOTES


THIS DOCUMENT IS FOR ILLUSTRATIVE PURPOSES ONLY. The dealer or contractor who sells or installs your pool is an independent contractor and is not an agent of the Manufacturer. The construction methods illustrated here are suggestions and apply only to normal ground conditions. There may be additional precautions and/or methods of construction. Proper installation is the responsibility of the dealer/builder/contractor.

DIMENSIONS

	A	16'6"	K	6'
B	32'6"	L	14'	
D	3'4"	M	8'3"	
E	4'8"	M2	-	
F	8'	T	-	
G	8'	S	-	
H	4'3"	N	-	
I	4'3"	P	-	
J	4'3"	U	-	

NSPI TYPE


NSPI TYPE	II	SQ. FOOTAGE	536
PERIMETER	88'1"	GALLONS	19378

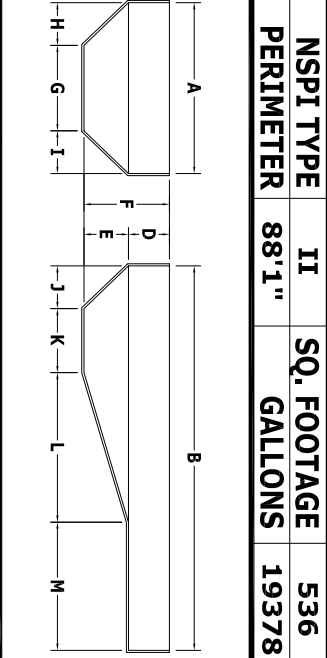


BILL OF MATERIALS

QTY	PART	DESCRIPTION
11	HP106	6' PANEL
1	HP106A	6' PANEL (A/G)
2	HP104	4' PANEL
1	HP104L	4' PANEL (LIGHT)
2	HP102	2' PANEL
8	HP113	45° WEDGE
17	HP199	BRACE

OVERDIG DETAIL

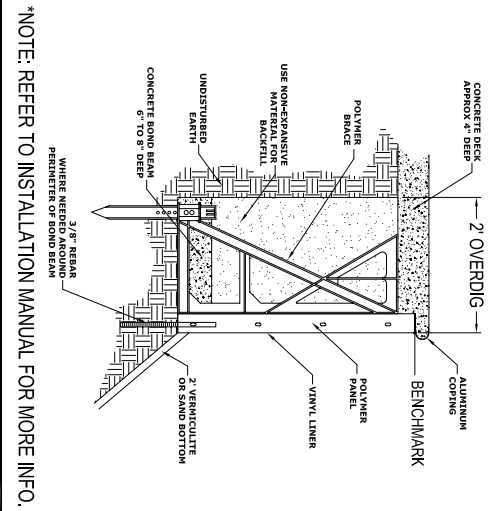

COPING LAYOUT

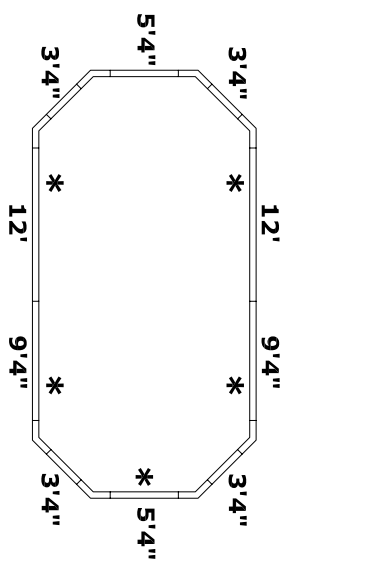

NO DIVING WARNING


ATTENTION DEALER/BUILDER: It is your responsibility to ensure the safety package provided is delivered to the pool owner and that the "NO DIVING" labels are properly installed.

NO DIVING WARNING LABELS MUST BE INSTALLED IN NO DIVING AREAS ACCORDING TO NSPI SPECIFICATIONS



* SUGGESTED LABEL LOCATIONS ARE SPECIFIED IN THE COPING LAYOUT

PRE-CUT PANEL LEGEND

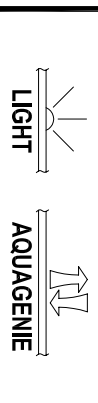

DATE

JAN 2007

PANEL LINE

HYDRA

DRAWING TITLE

16'6" X 32'6" GRECIAN SQUARE BOTTOM

DRAWING NUMBER

10210